

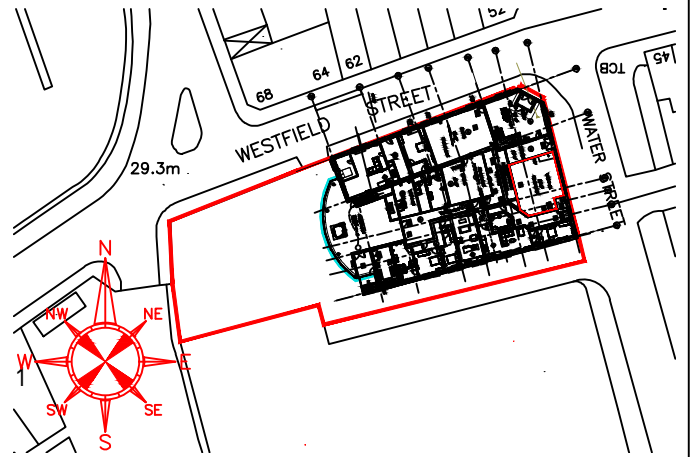



DO NOT SCALE

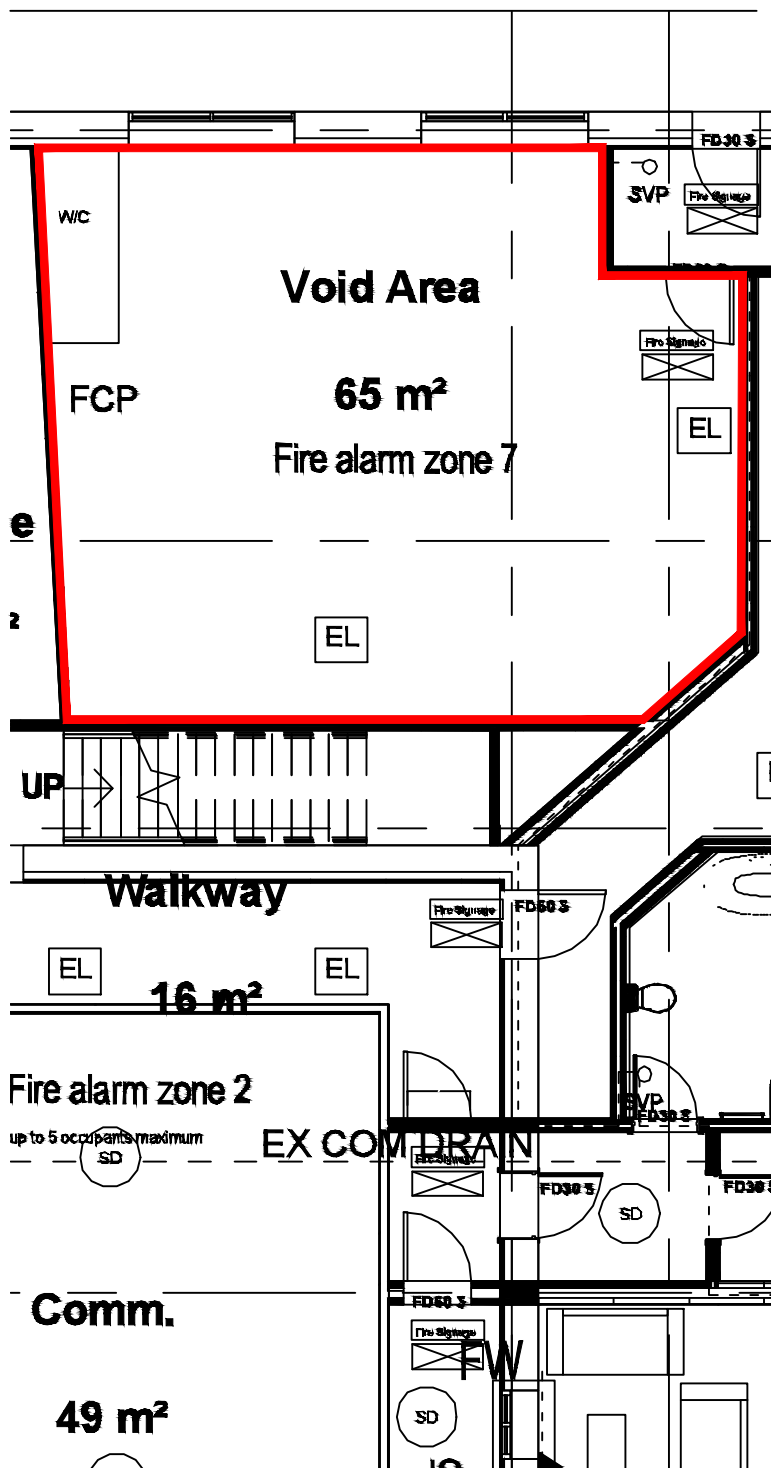

LOCATION PLAN
(SCALE 1:1250)

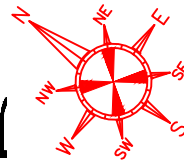

GROUND FLOOR VOID/SHOP
(SCALE 1:100)

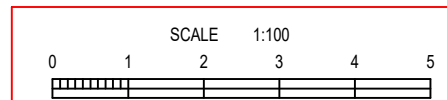

CLIENT: Nicholson Group
CLIENT REFERENCE:
PROJECT: Former Beechams Building
DRAWING TITLE: Lease Plan Plot Shop

A	--	FIRST ISSUE	CGF	--	ADS
REV	DATE	REVISION DETAILS	DRAWN	CHKD	APPRD

	25 Peel House Lane Widnes Cheshire WA8 6TN Tel: 0151 541 4000 info@adsstructural.co.uk	
	SCALE 1:100@A4	DOCUMENT NUMBER 21-BCM-700